




**3 SERVICE AREA INTERIOR ELEVATION**  
 SCALE: 1/2" = 1'-0"

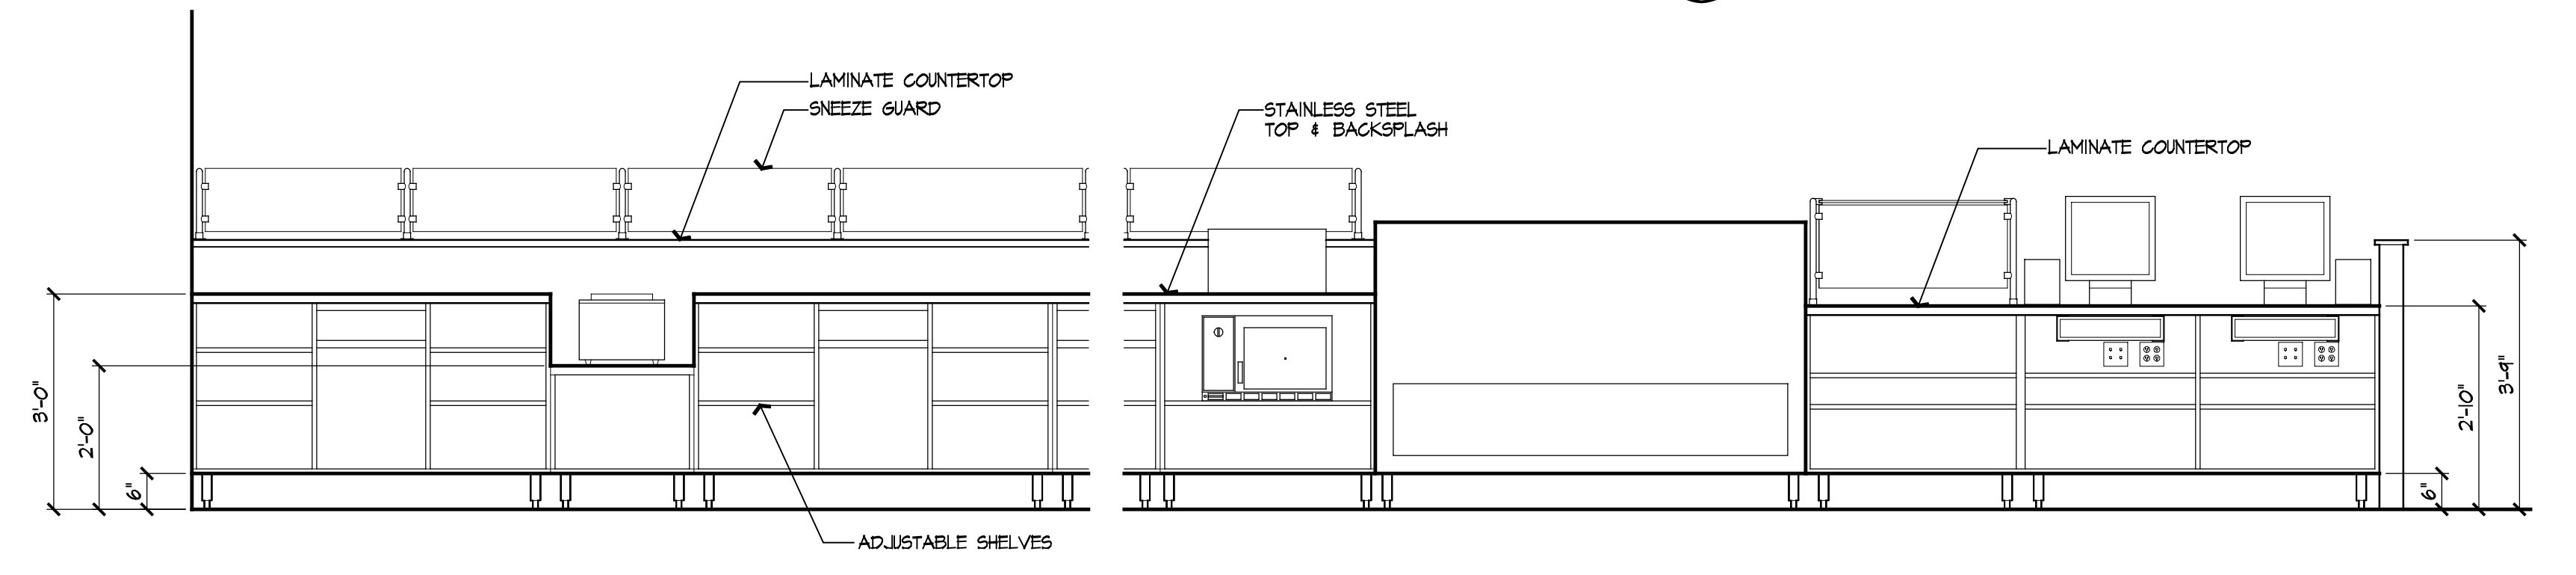

**2 SERVICE AREA INTERIOR ELEVATION**  
 SCALE: 1/2" = 1'-0"

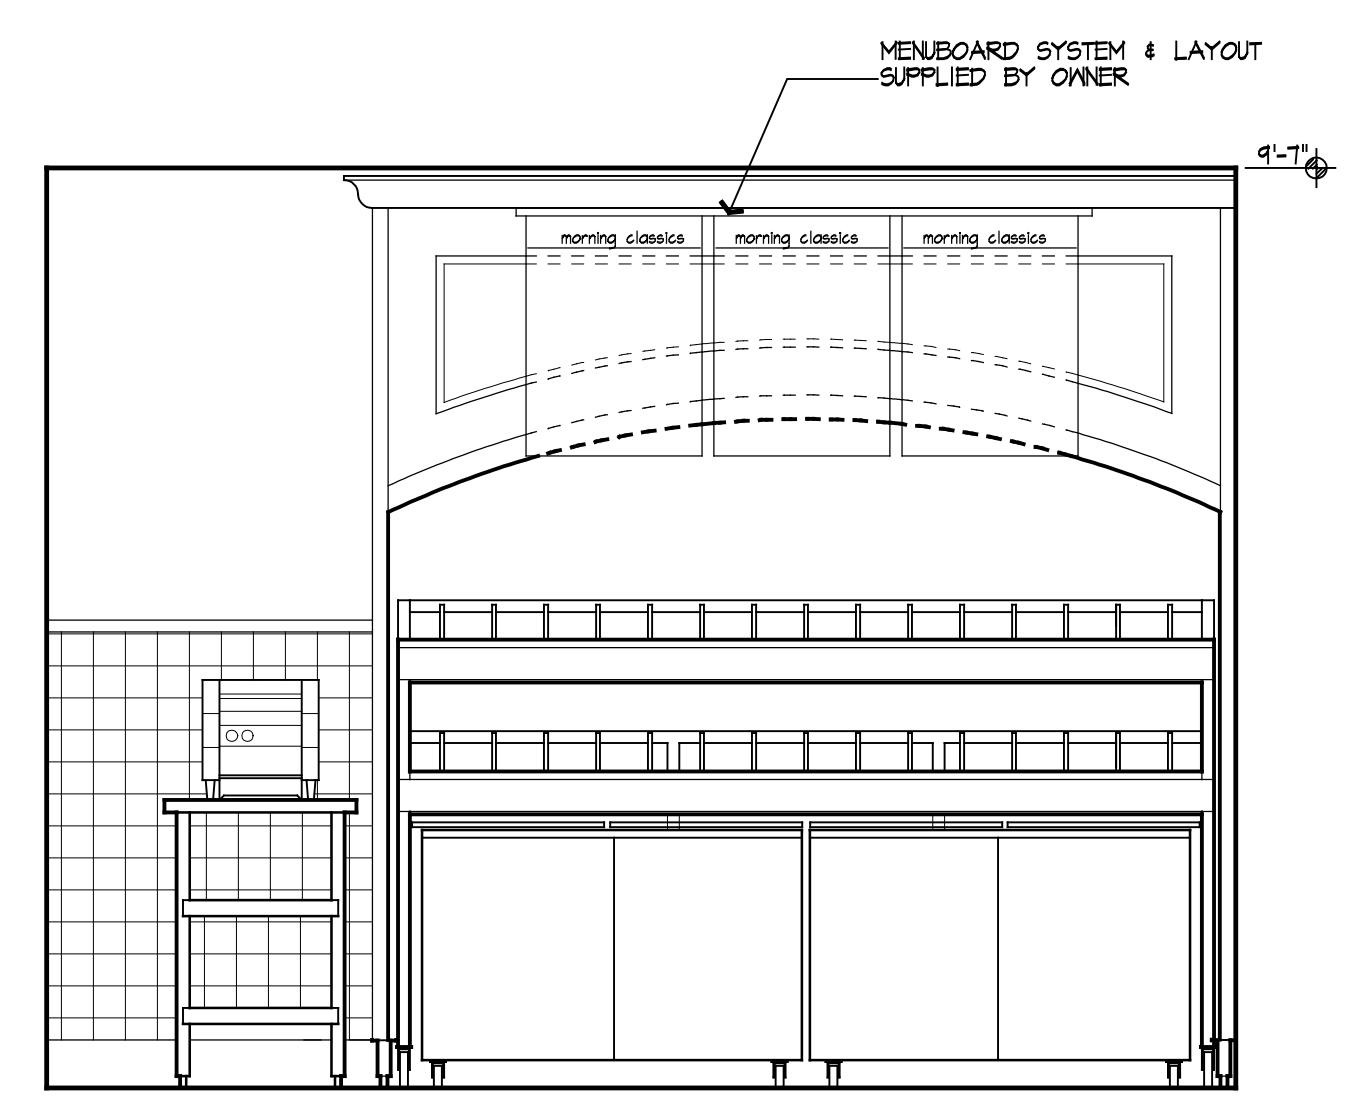


**5 SERVICE AREA INTERIOR ELEVATION**  
 SCALE: 1/2" = 1'-0"

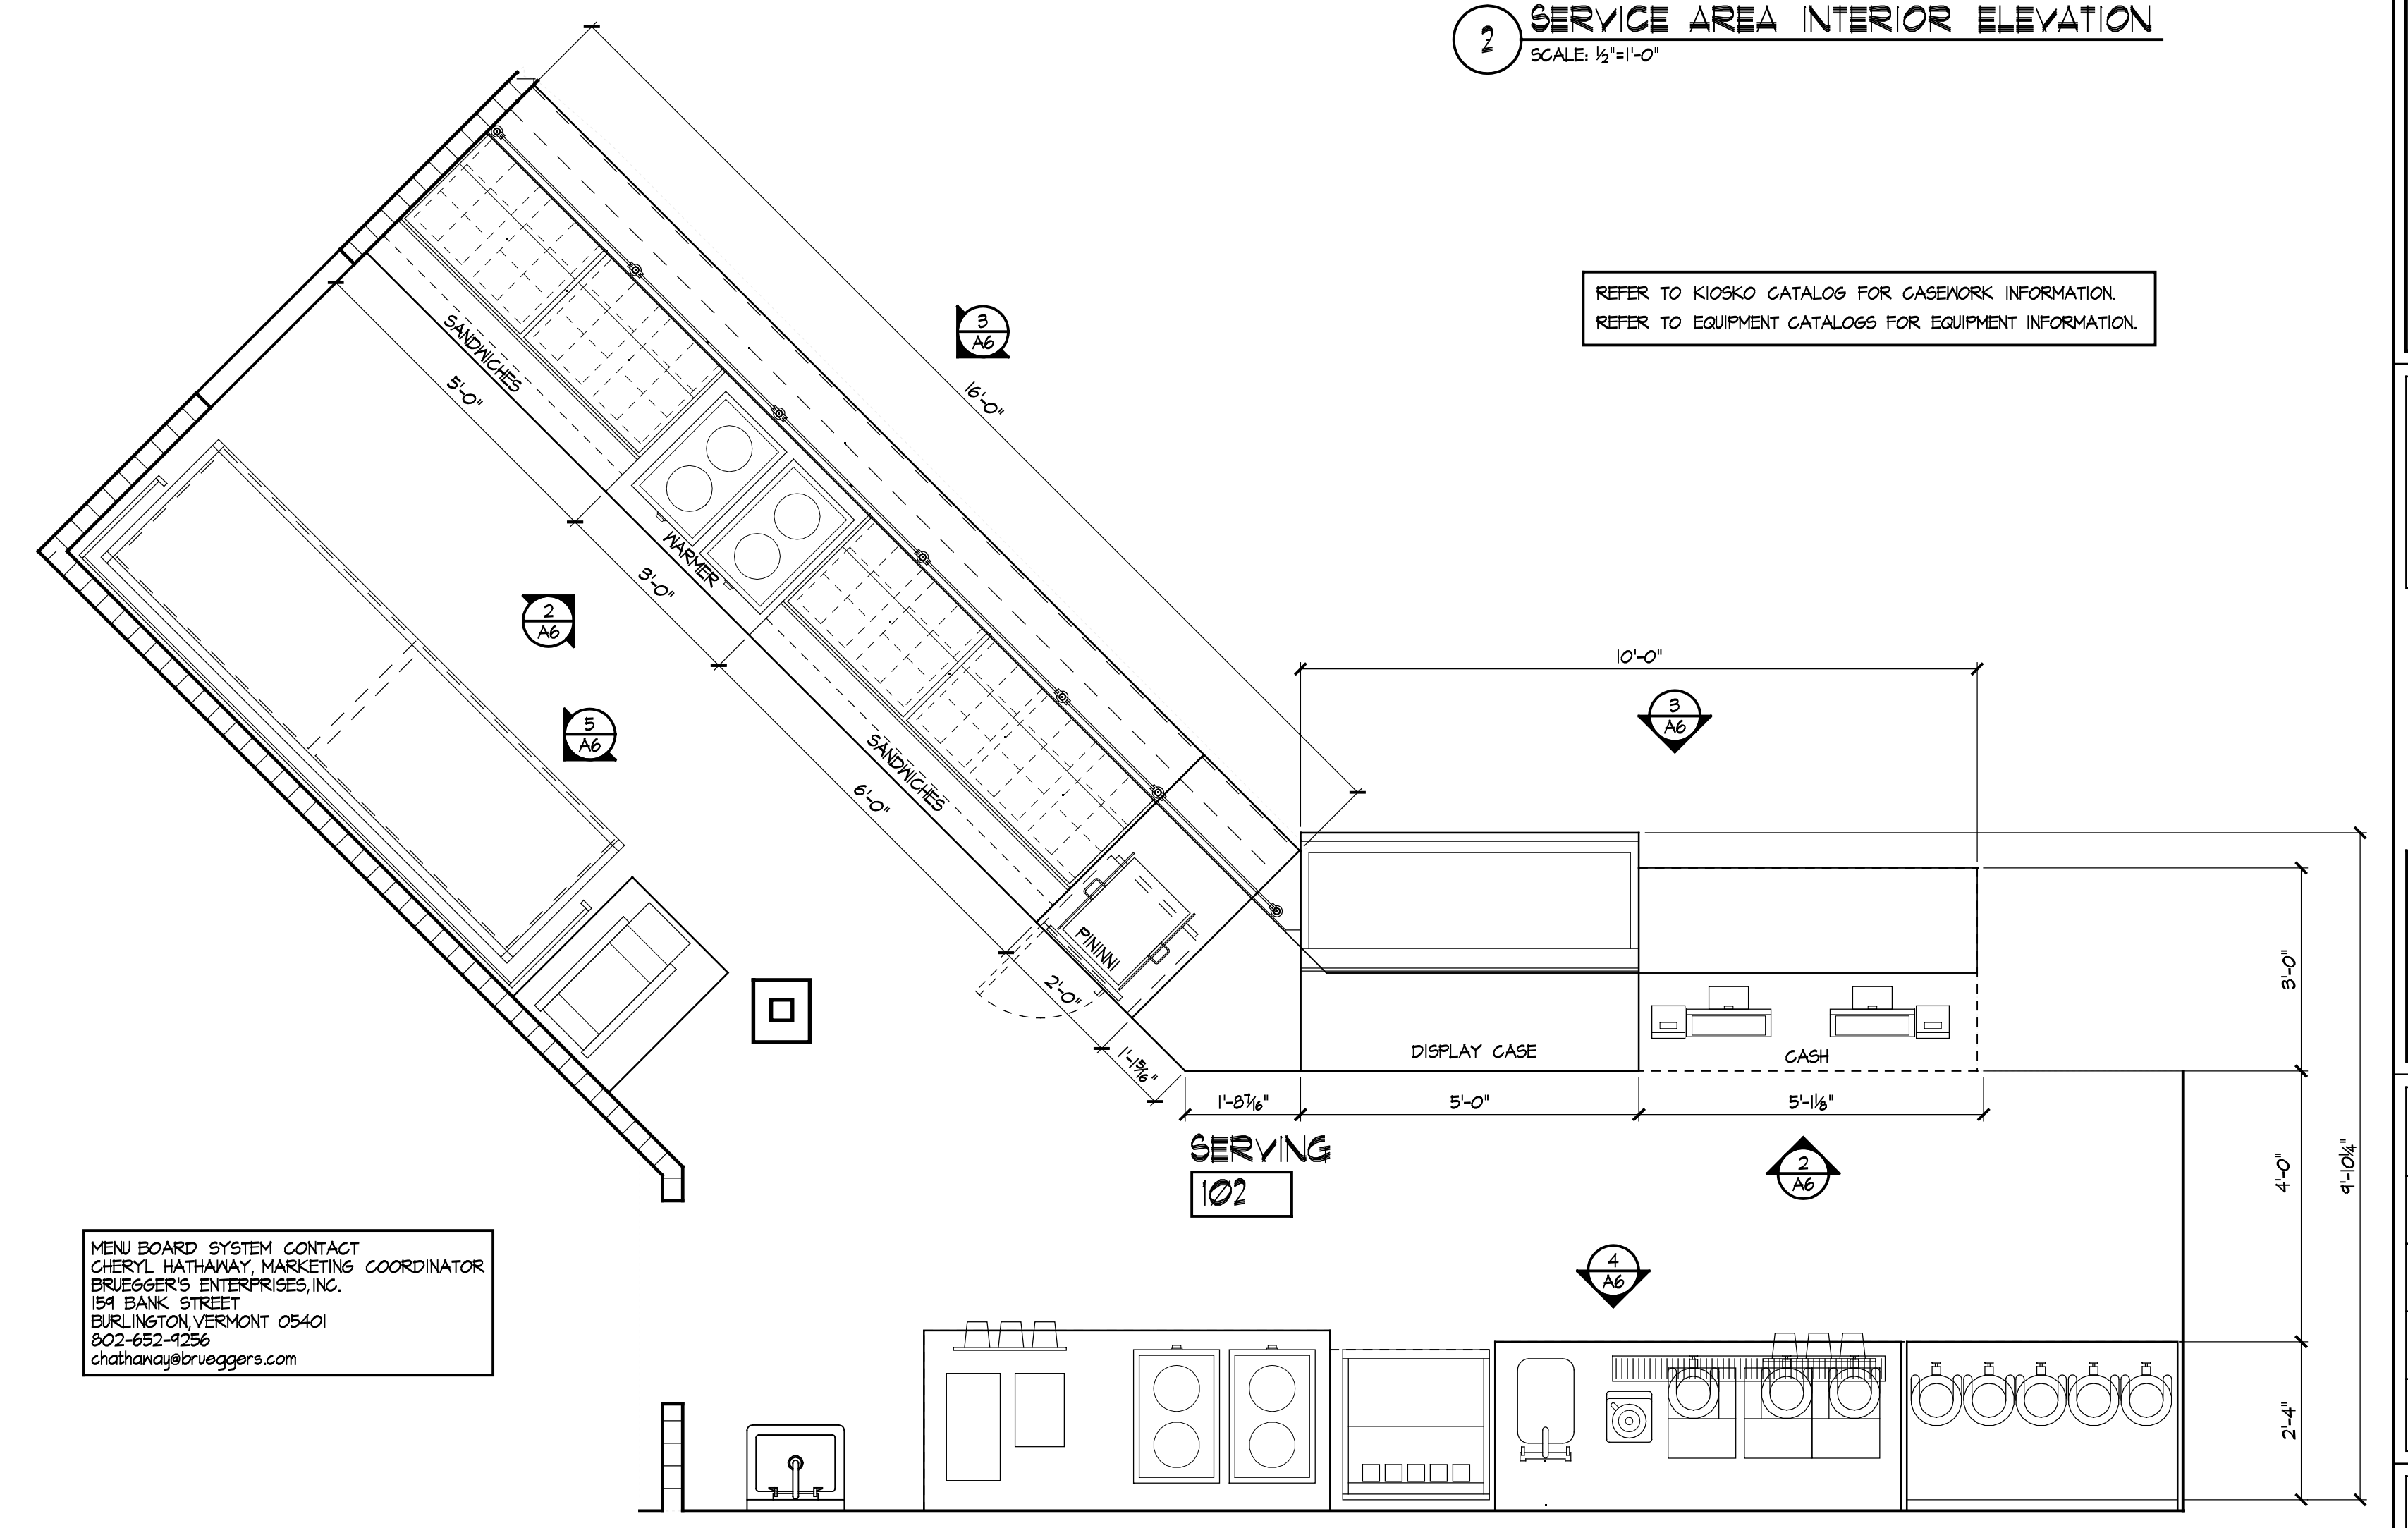

REFER TO KIOSKO CATALOG FOR CASEWORK INFORMATION.  
 REFER TO EQUIPMENT CATALOGS FOR EQUIPMENT INFORMATION.

MENU BOARD SYSTEM CONTACT  
 CHERYL HATHAWAY, MARKETING COORDINATOR  
 BRUEGGER'S ENTERPRISES, INC.  
 154 BANK STREET  
 BURLINGTON, VERMONT 05401  
 802-852-4256  
 chathaway@brueggers.com

**1 ENLARGED SERVICE AREA PLAN**  
 SCALE: 1/2" = 1'-0"

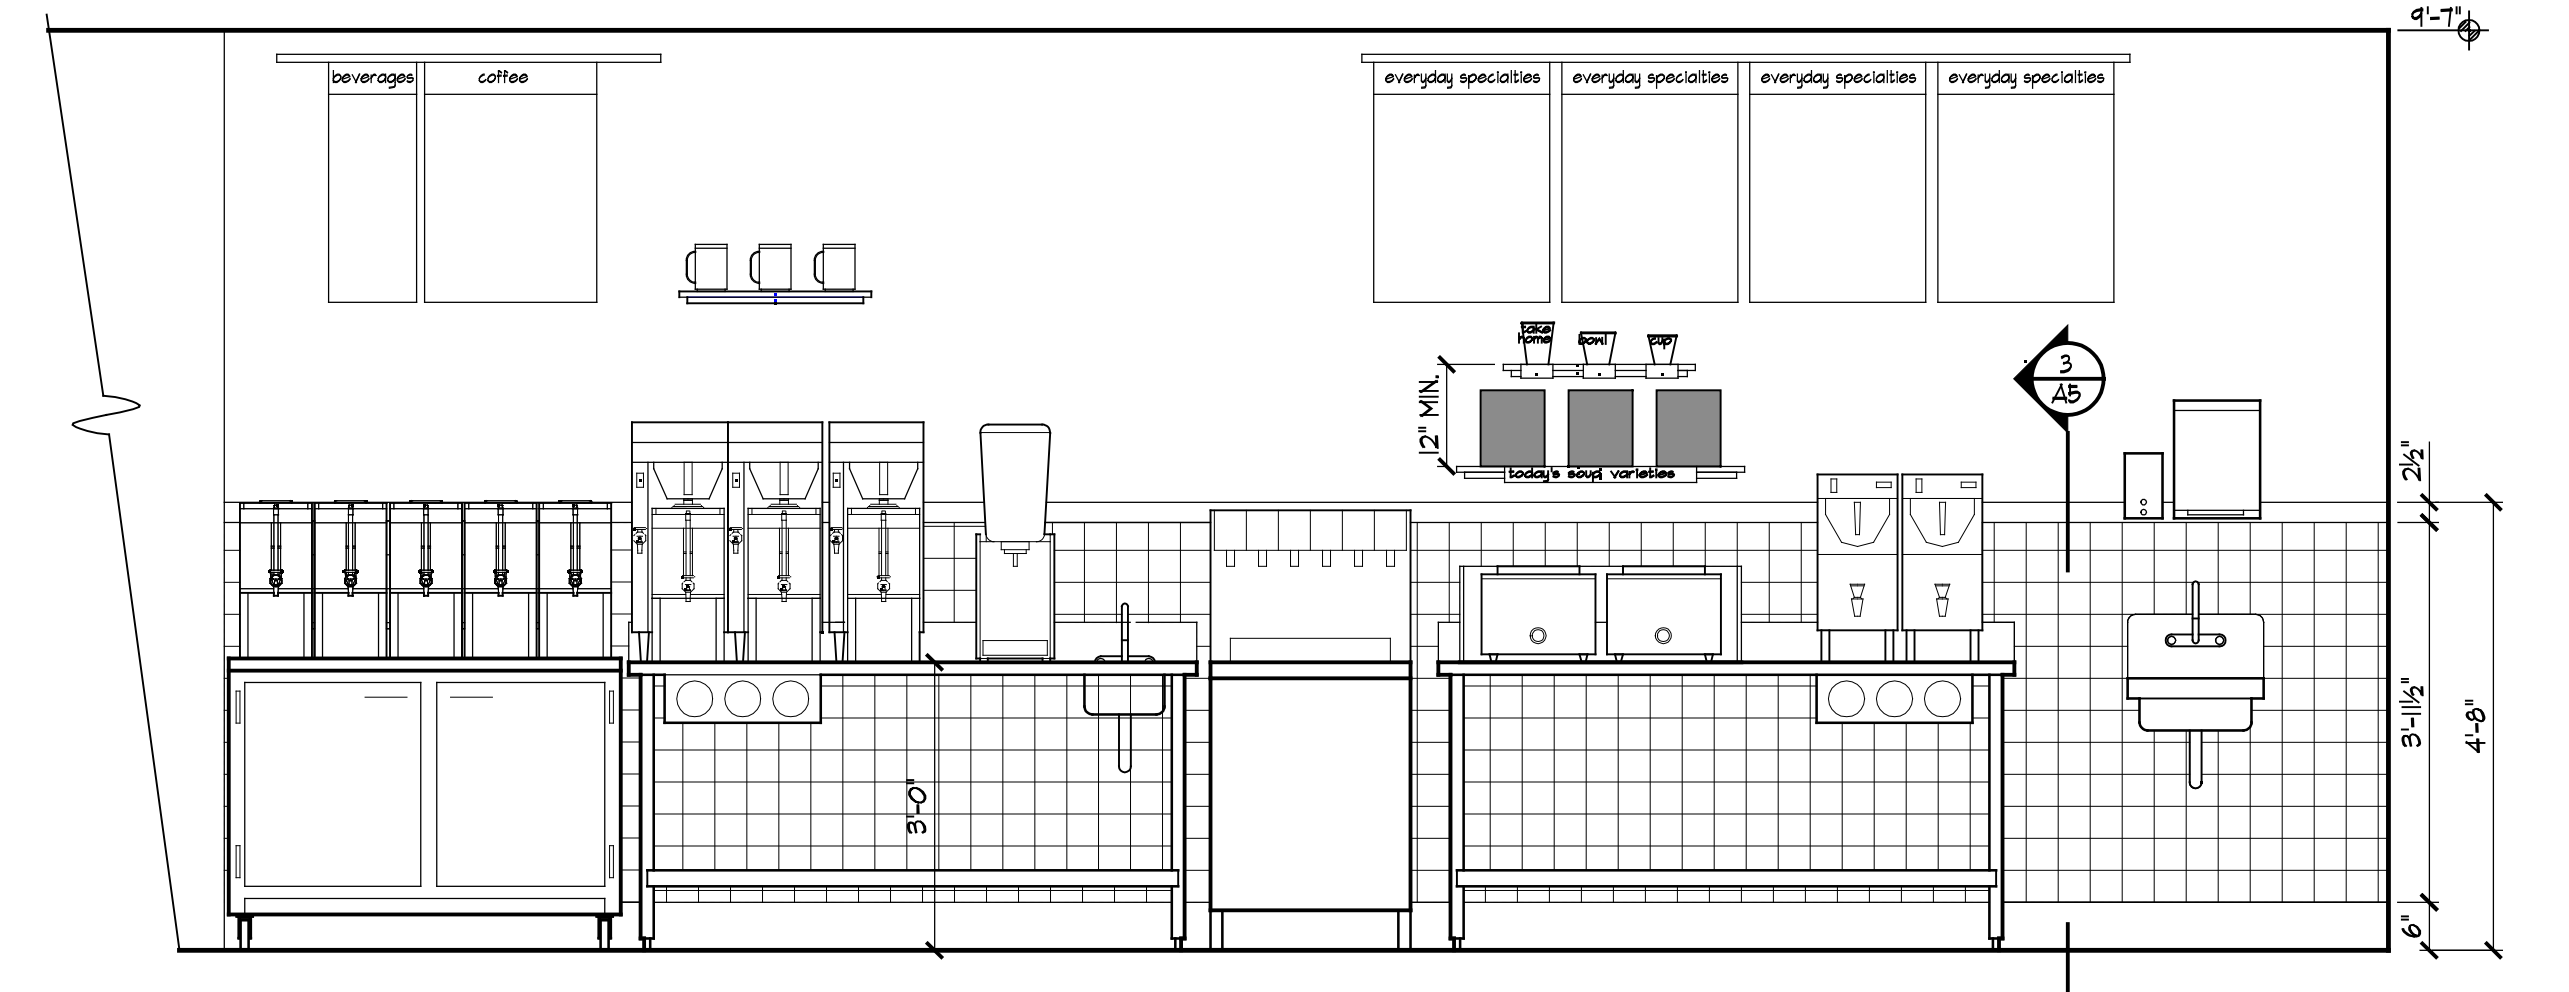

**4 SERVICE AREA INTERIOR ELEVATION**  
 SCALE: 1/2" = 1'-0"